



Contractors must check all dimensions on site. Only figured dimensions are to be worked from. Discrepancies must be reported to Telebeam prior to works commencing on site.

The document and data it records are confidential and for the use of authorized persons only exempt with Telebeam prior written consent. THIS DRAWING IS COPYRIGHT ©.

It must not be copied in whole or part in any form, used for any purpose or disclosed to any person and all rights (including Copyright and Design rights) therein belong to Telebeam Ltd ©

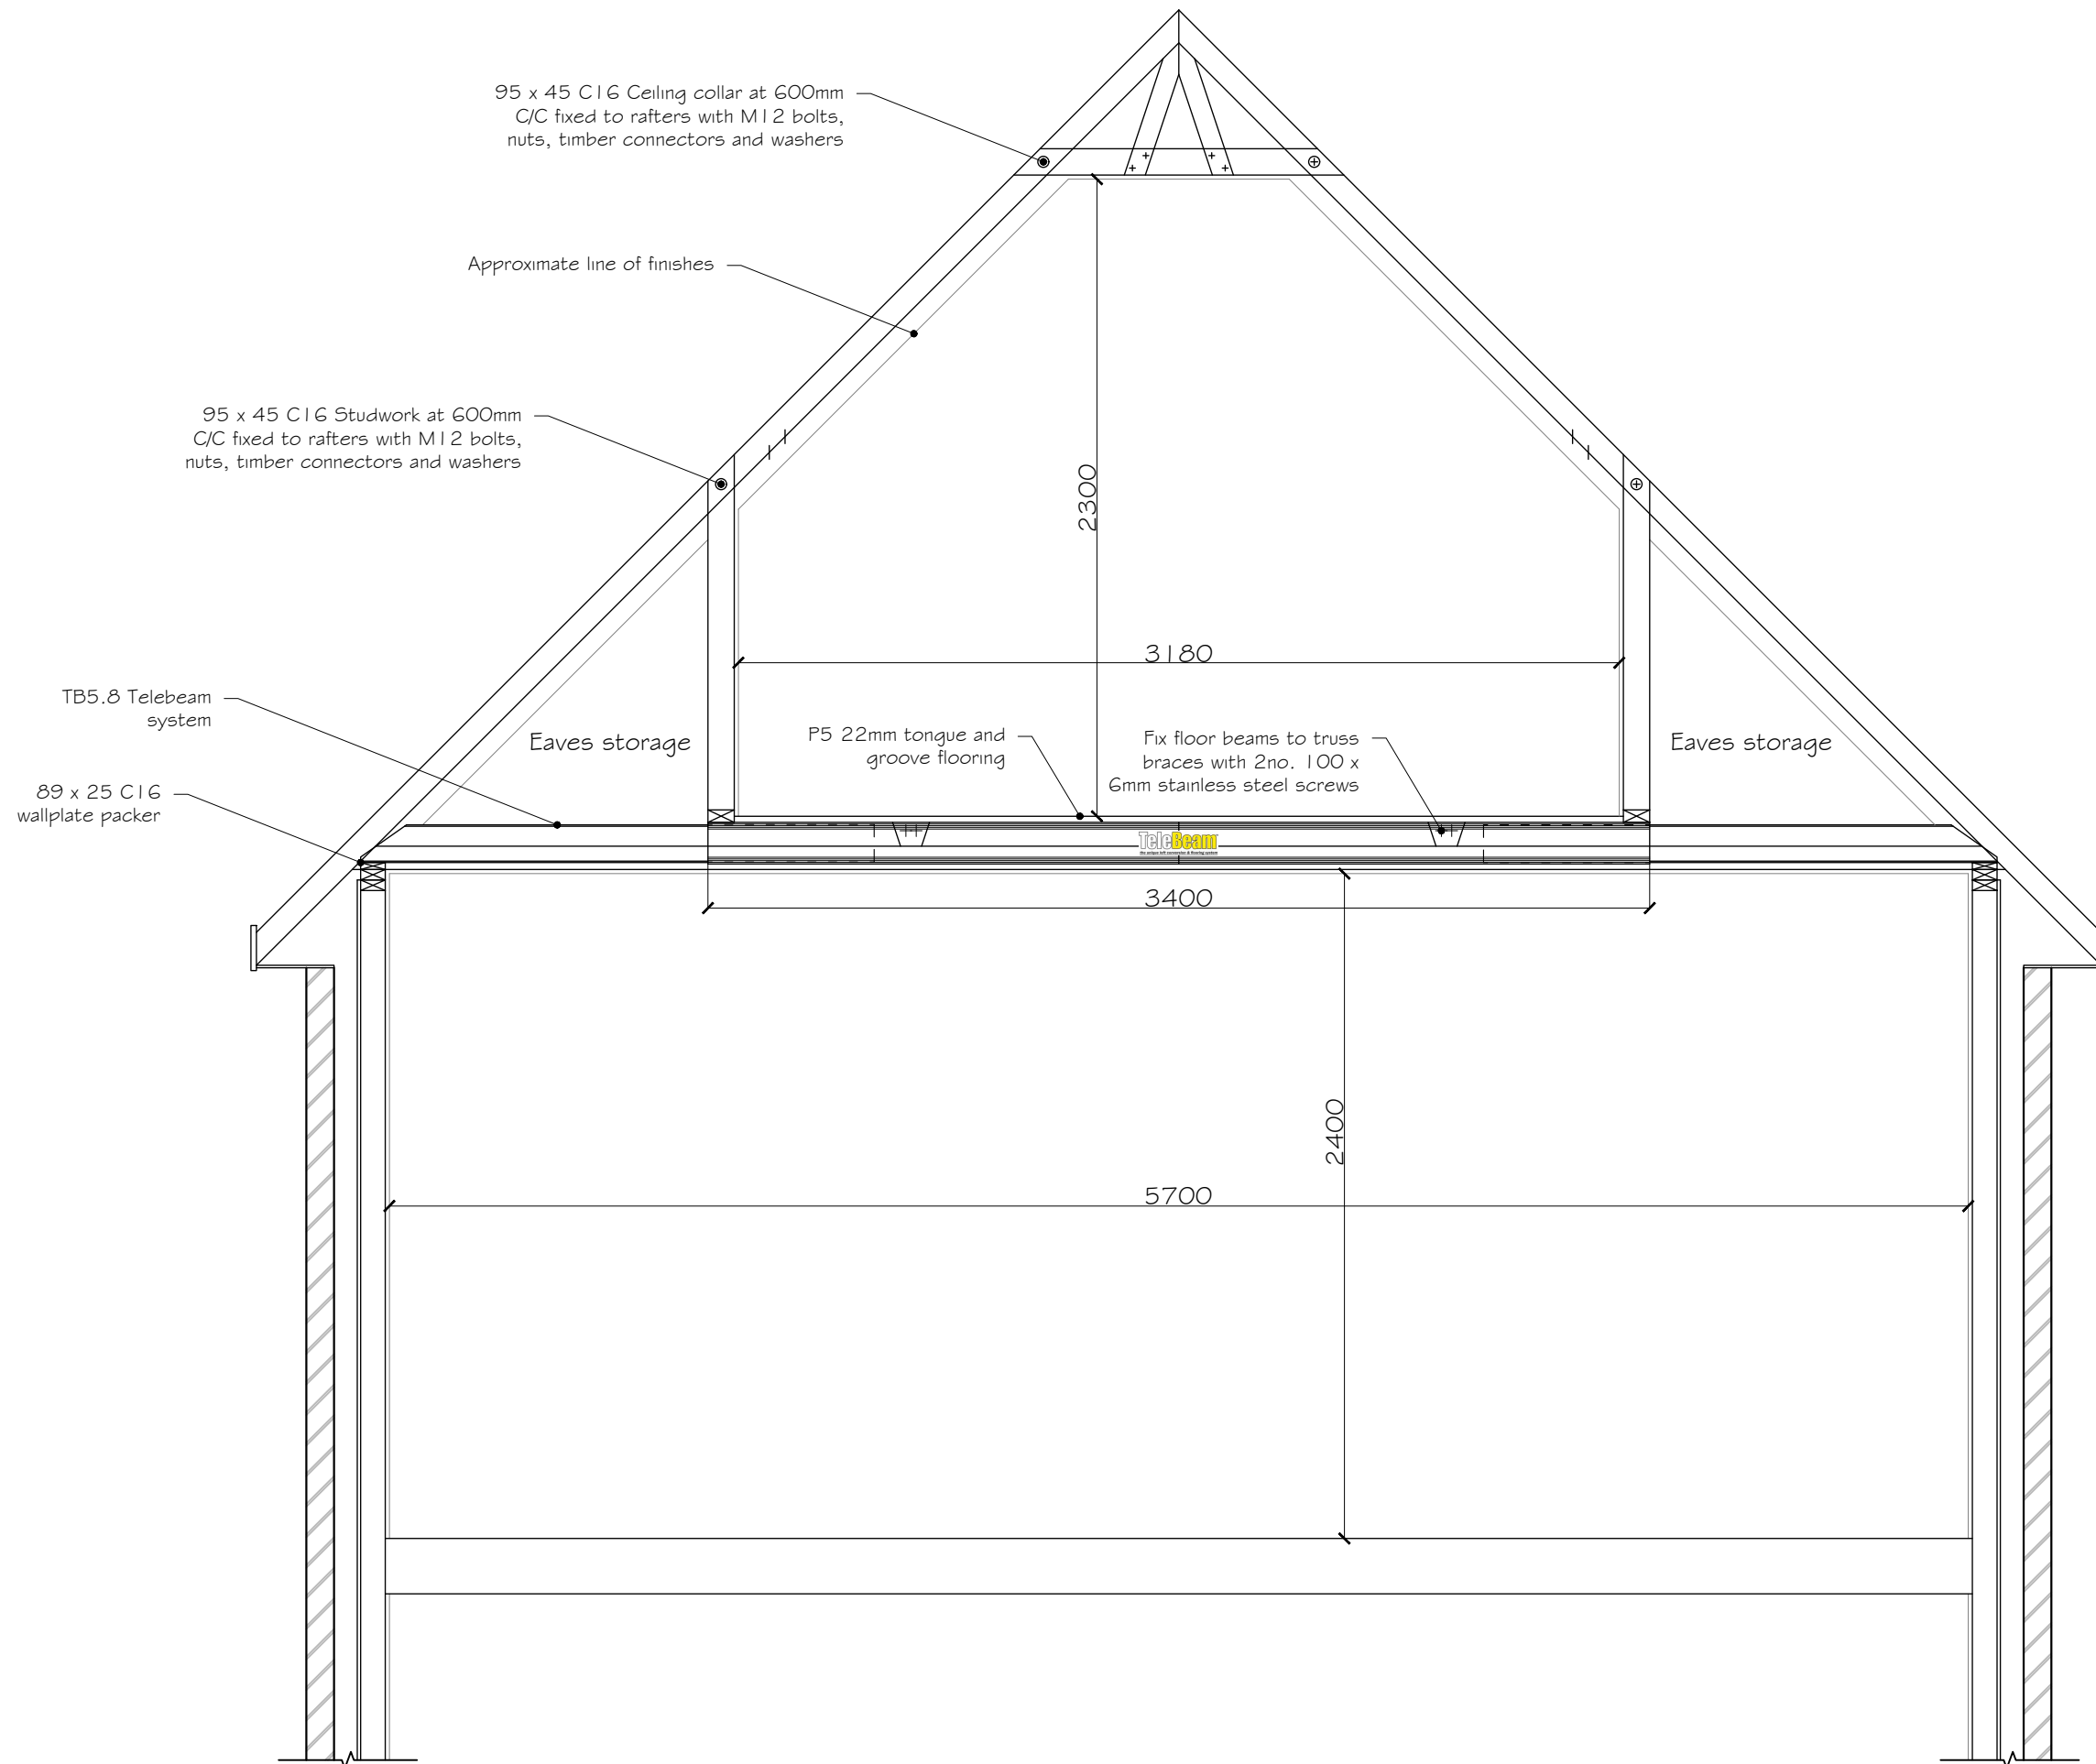

 <small>the unique loft conversion & flooring system</small>		
Unit 6 Devizes Trade Centre Hopton Park Devizes Wiltshire SN10 2EH		
		Tel: 01380 739000 Website: www.telebeam.co.uk Email: info@telebeam.co.uk
Title Proposed Cross Section Timber Framed Build		
Client 		
Detail Generic Detail		
Drawing no. 0#	Revision 	
Scale 1:25@A3		
Date 01/12/2020	Drawn by AJL	Checked by DLR