


Contractors must check all dimensions on site. Only figured dimensions are to be worked from. Discrepancies must be reported to Telebeam prior to works commencing on site.

The document and data it records are confidential and for the use of authorized persons only exempt with Telebeam prior written consent. THIS DRAWING IS COPYRIGHT ©.

It must not be copied in whole or part in any form, used for any purpose or disclosed to any person and all rights (including Copyright and Design rights) therein belong to Telebeam Ltd ©

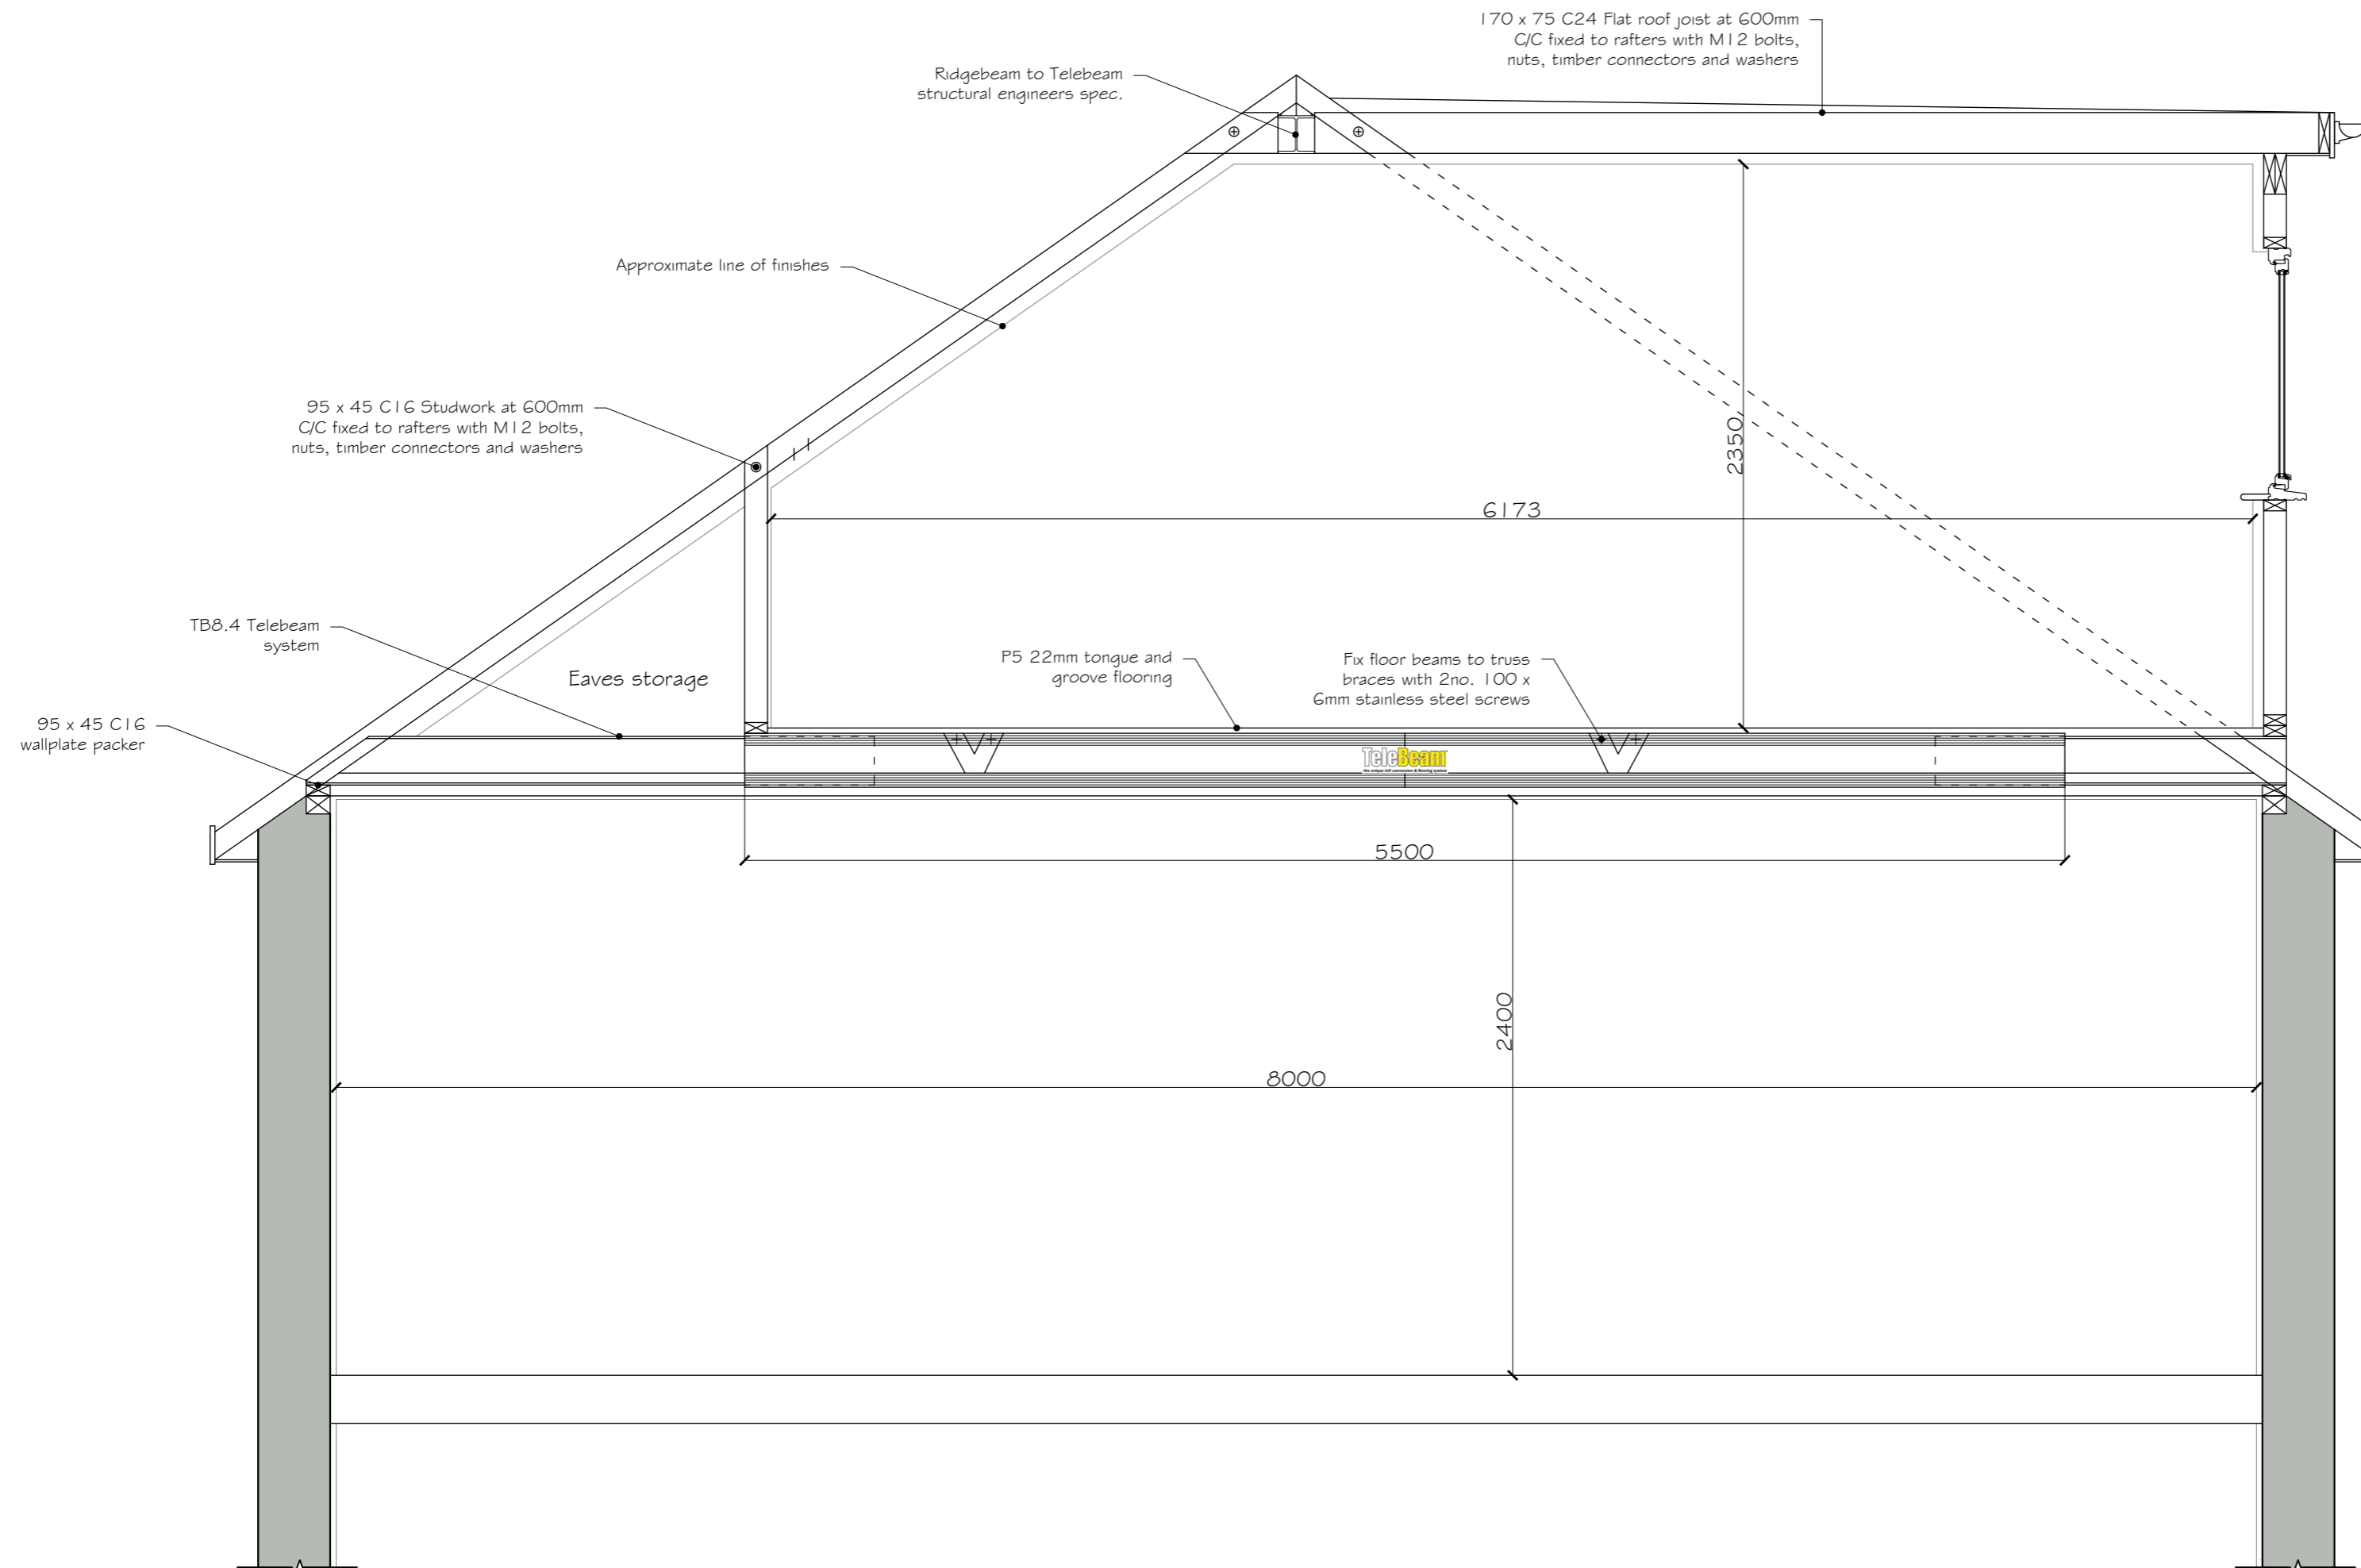

Unit 6
 Devizes Trade Centre
 Hopton Park
 Devizes
 Wiltshire
 SN10 2EH
 Tel: 01380 739000
 Website: www.telebeam.co.uk
 Email: info@telebeam.co.uk

Title		
Proposed Cross Section With Rear Box Dormer		
Client		
Detail		
Generic Detail		
Drawing no.	Revision	
0#		
Scale		
1:25@A2		
Date	Drawn by	Checked by
01/12/2020	AJL	DLR